



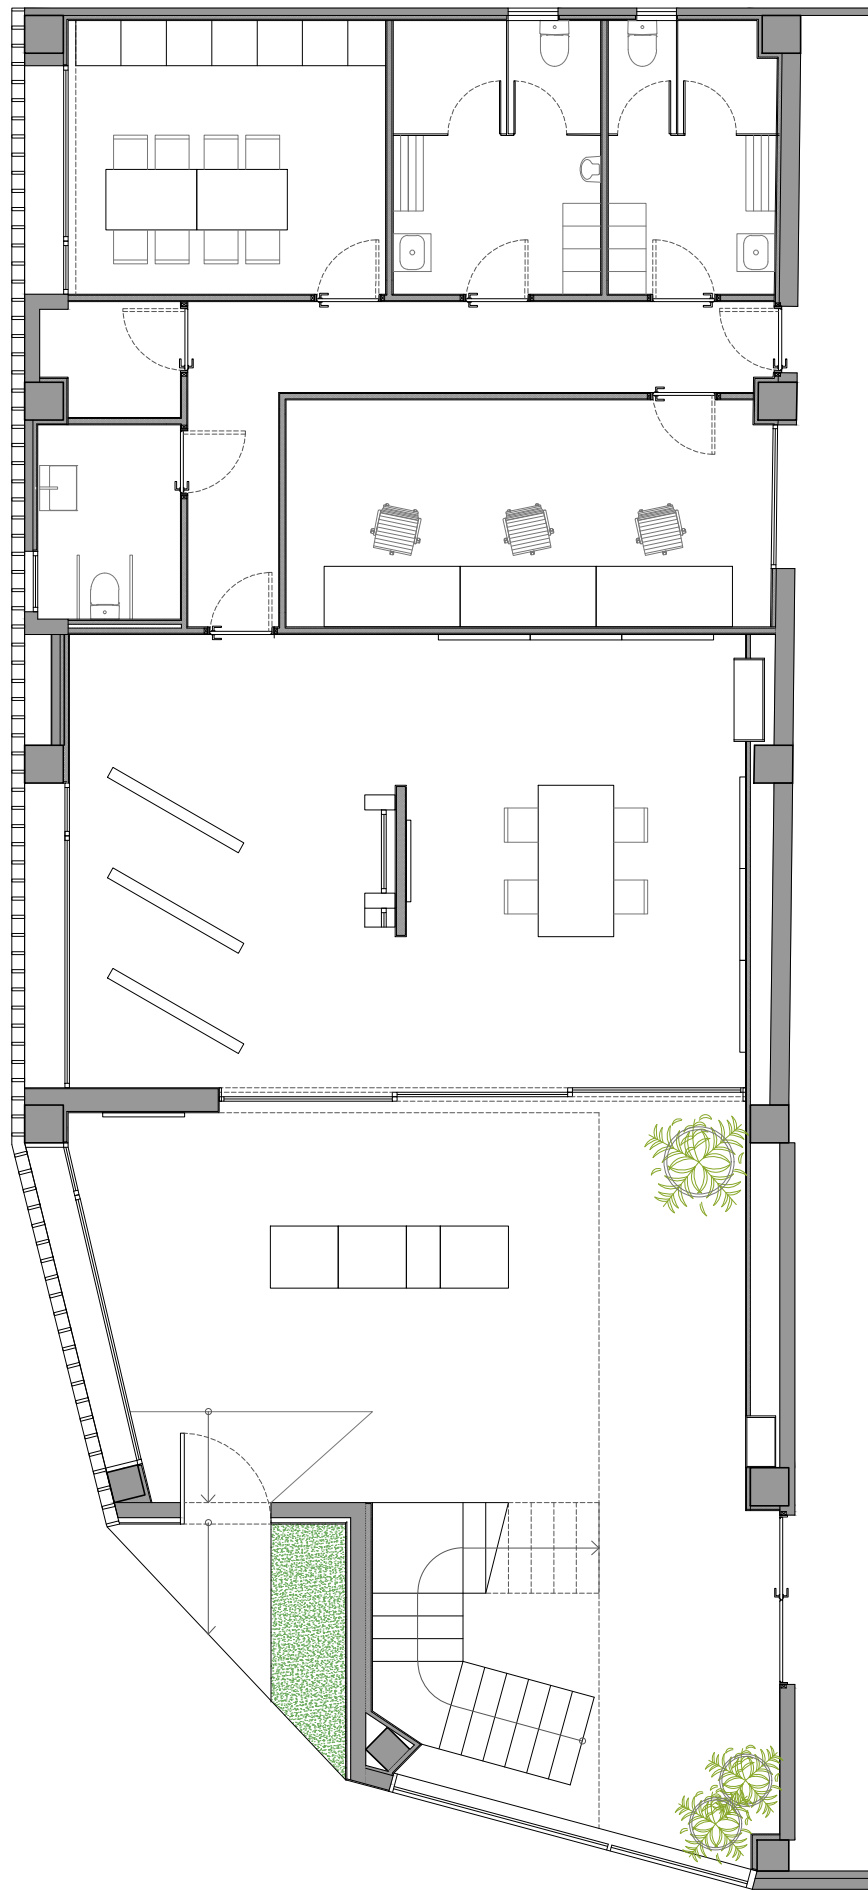


Planta baja / Floor plant
ESTADO REFORMADO / REFURBISHMENT

0 5m

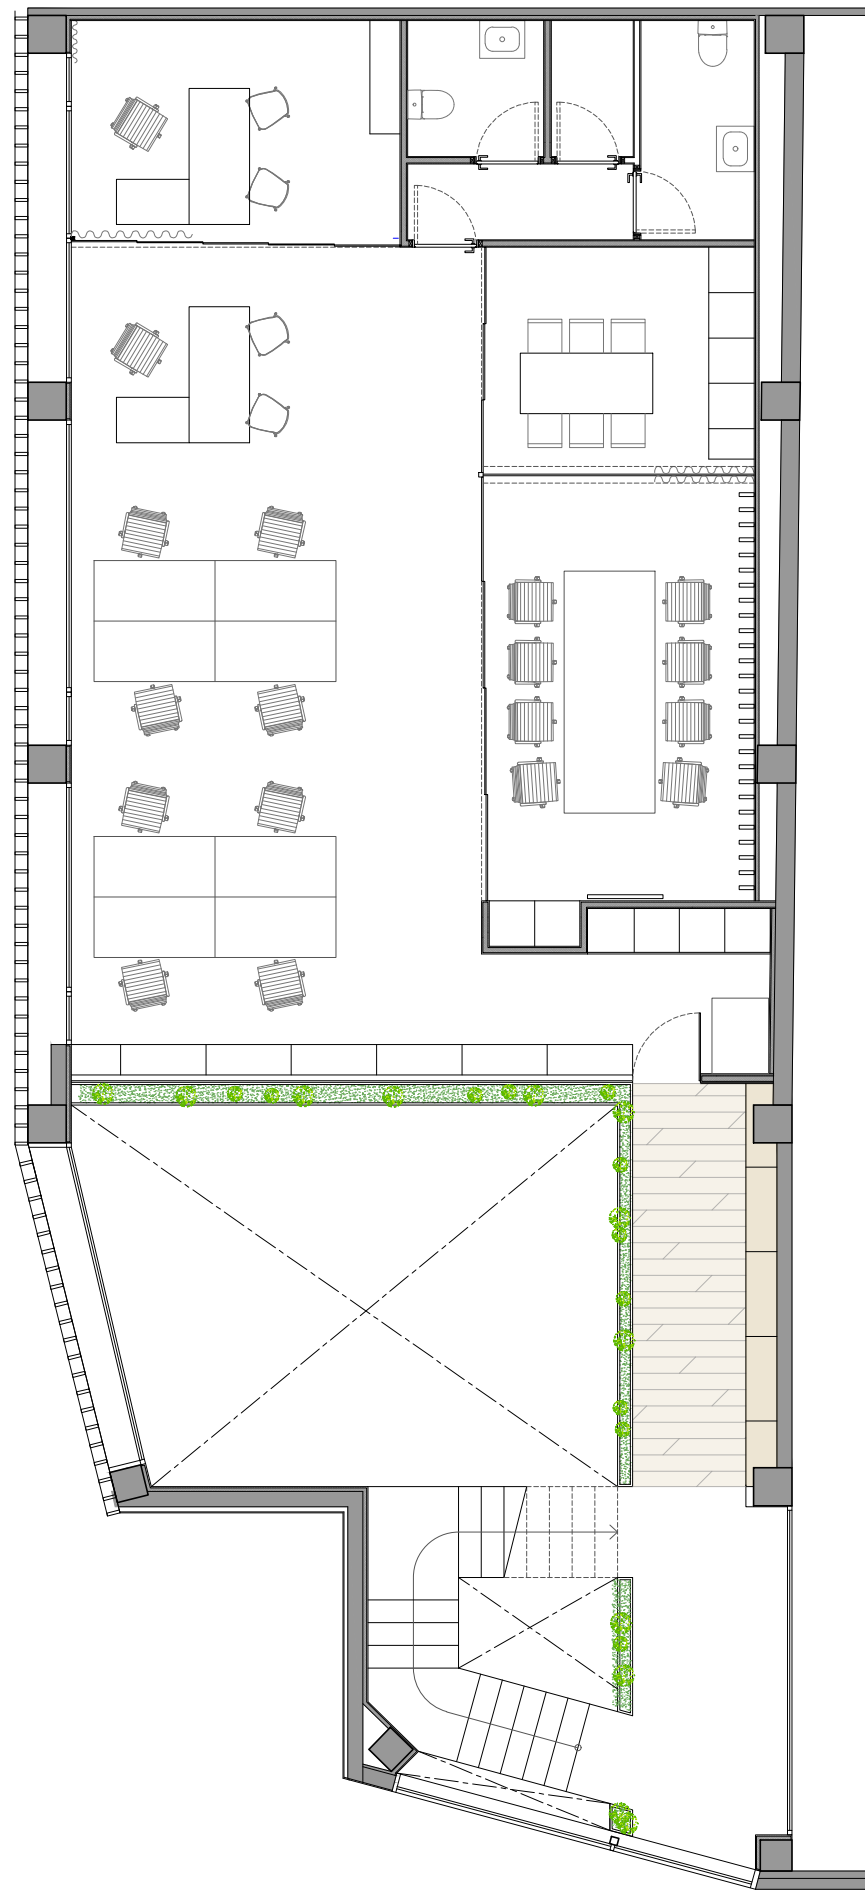

Planta primera / First floor
ESTADO REFORMADO / REFURBISHMENT

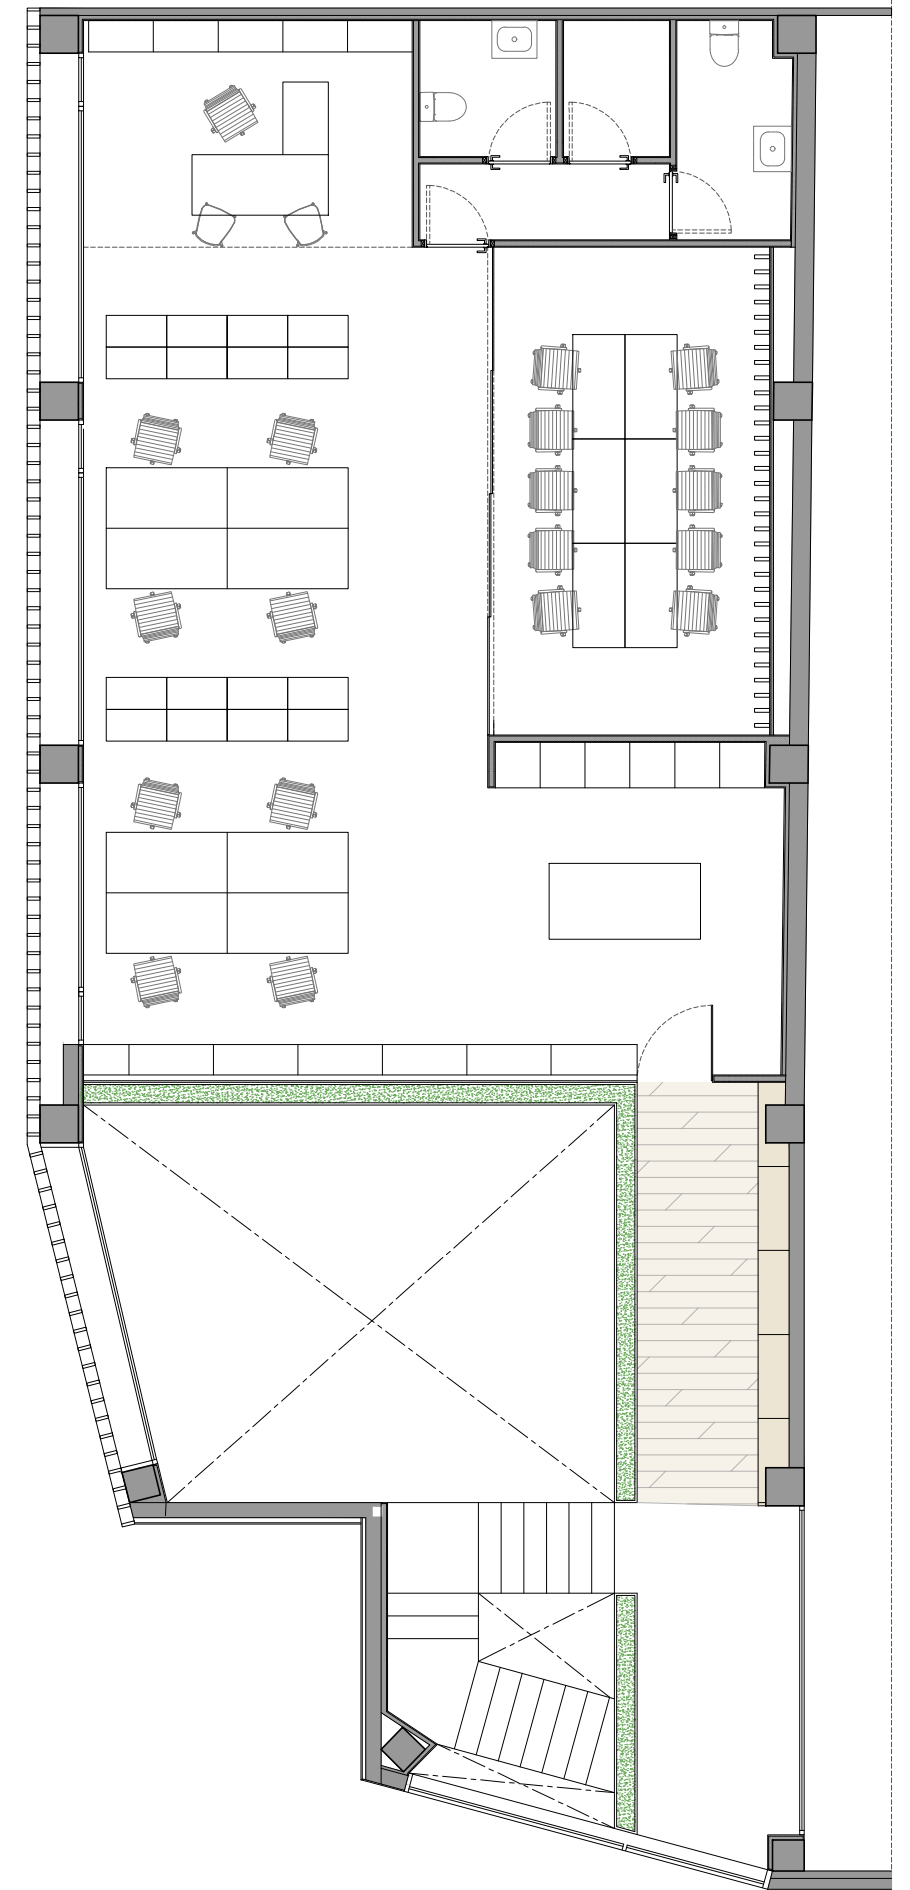

Planta segunda / Second floor
ESTADO REFORMADO / REFURBISHMENT